



UNITEL 57 2ND FLOOR

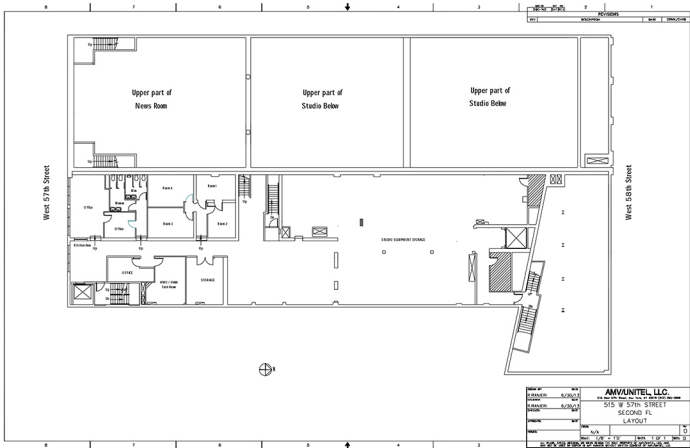

DRAWN BY		AK	AMV/UNITEL, LLC. 515 W 57th STREET SECOND FL LAYOUT
CHECKED BY		6/20/13	
DESIGNED BY		6/20/13	
DATE		6/20/13	
PROJECT		AK	
SCALE		N/A	
SHEET		1 OF 1	

UNITEL 57 3RD FLOOR

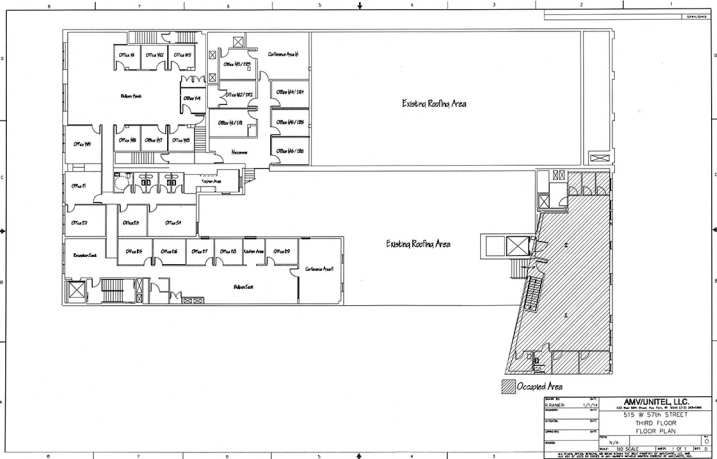

DATE:	REV:	AMWUNITEL, LLC. 400 East 57th Street, New York, NY 10022-1210 515 W 57th STREET THIRD FLOOR FLOOR PLAN	
DRAWN BY:	1/17/14		
CHECKED BY:			
SCALE:			
DATE:	1/17/14		
SCALE:	1/2" = 1'-0"	DATE:	1/17/14
<small>ALL DIMENSIONS SHOWN ARE UNLESS OTHERWISE SPECIFIED.</small>			